


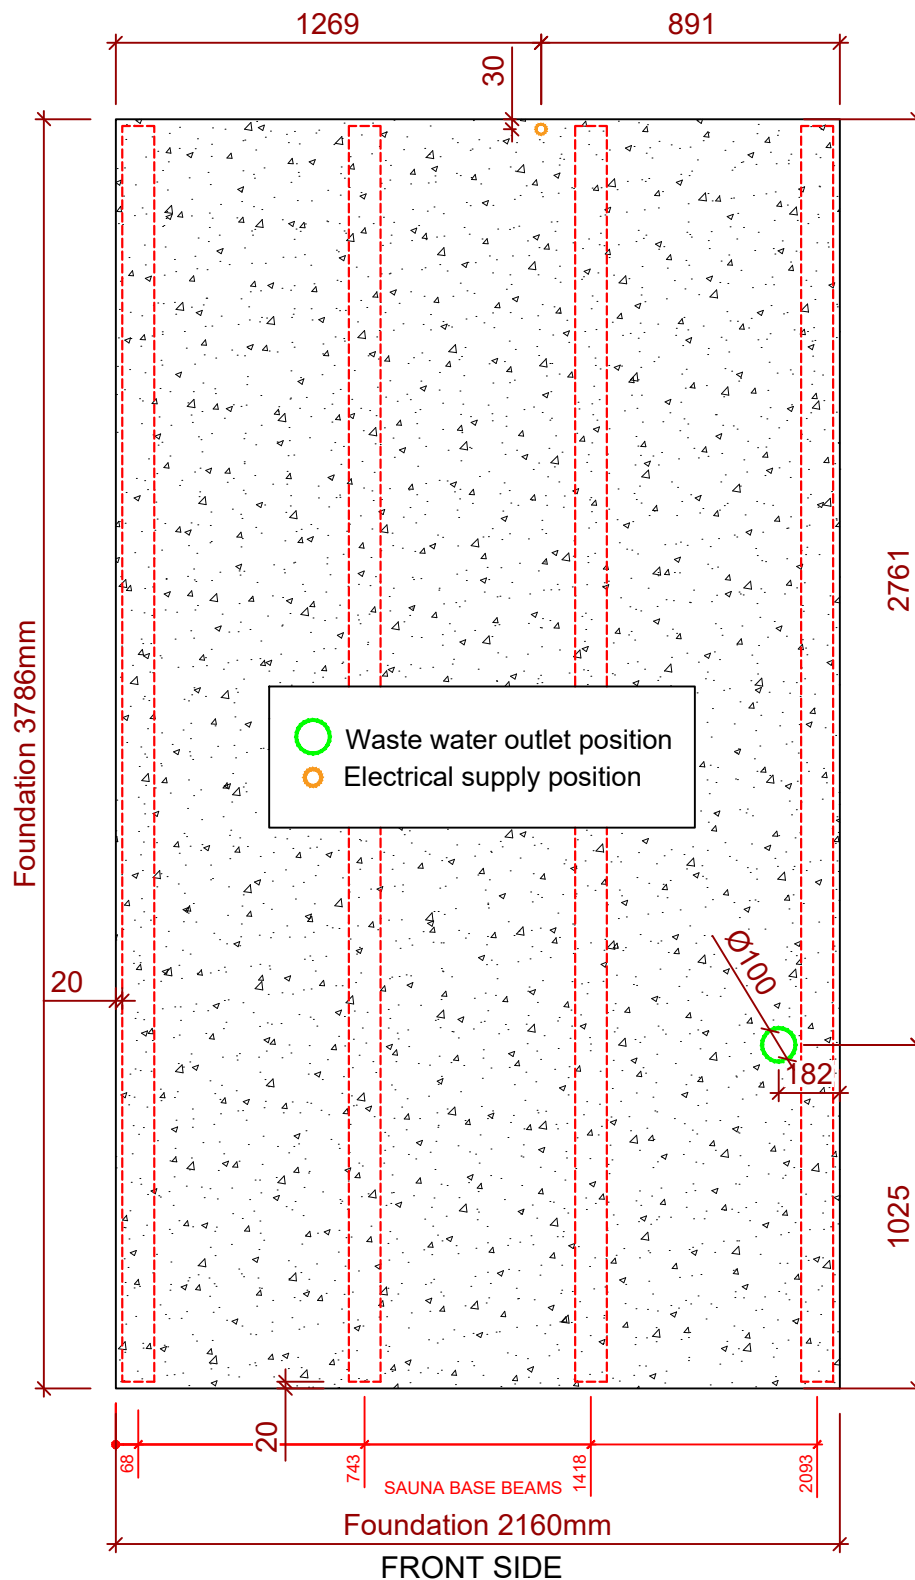

Safety distances - you must leave at least a two-metre clearance around the sauna, unless specified otherwise or provided otherwise by the local requirements for similar buildings.

Terra M concrete foundation

Date:

07.02.2024

AURCOMI